


LEGEND:
 ■ EXTENT OF AREA NOT IN SCOPE.
 — EXISTING WALLS TO REMAIN.

Issue	Description	Date
1	FOR CONSTRUCTION	30.06.2020
2	FOR CONSTRUCTION	21.07.2020
3	WORKSTATION LAYOUT	29.07.2020

FOR CONSTRUCTION

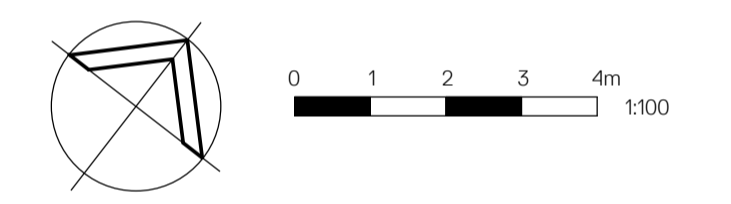

WMK
 WMK Architecture
 L3 95 Queen Street
 Melbourne VIC 3000
 Telephone 03 9999 1610
 wmkarchitecture.com
 ABN 65 164 151 431

Client
 GPT
GPT
 The GPT Group

Project
 MCT SKYRISE SPEC SUITES - LEVEL 51
 MELBOURNE CENTRAL TOWER
 360 ELIZABETH ST MELBOURNE 3000

Title
 GENERAL ARRANGEMENT
 PLAN - LEVEL 51

Drawing No. A100	Issue 3
Scale 1 : 100	Drawing Size A1
Project No. 20054	Drawn By MD

CAD Reference
 29/07/2020 7:23:35 AM
 Dimensioned Drawings to take precedence over scaling. Contractor to verify all dimensions on site before construction. All inconsistencies to be reported to the Architect immediately. This drawing and its contents remain the copyright of WMK Architecture Pty Ltd ©